



COLUMN SCHEDULE (M20)	
COLUMN NOS.	CX1
CONCRETE GRADE	M25
UPTO PLINTH LVL	
	4 - 16# + 4 - 12#
	400 X 550
RINGS (@ JUNCTION)	8# @ 100 C/C
RINGS (@ MIDDLE)	8# @ 100 C/C
REMARKS	REGULAR

FOOTING SCHEDULE (M20)		
FOOTING NO.	F1	F2
COLUMN NO.	CX1	CX1
CONCRETE GRADE	M20	M20
D/d	500 / 200	450
BEAM SIZE	400 X 450	--
TOP STEEL	4 - 12 #	--
BOTTOM STEEL	4 - 12 #	--
STIRRUPS (COMBINED WITH CHIPIYA)	10# @ 125 C/C (4-LEGGED)	--
BARS PARALLEL TO 'L'	10# @ 150 C/C	10# @ 150 C/C
BARS PARALLEL TO 'B'	10# @ 150 C/C CHIPIYA	10# @ 150 C/C
FOOTING SIZE	1.500 X 2.000	1.300 X 1.600
P.C.C. SIZE (4"TH.) (M15)	1.575 X 2.150	1.375 X 1.750
REMARKS	ECCENTRIC FOOTING	ISOLATED FOOTING

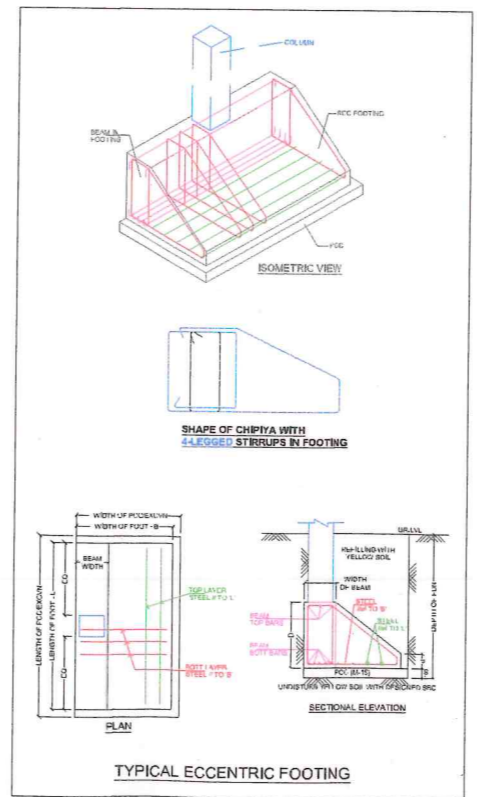

BEAM B1 DETAIL:

- SIZE: 380 X 450
- TOP STEEL: 4-16#
- BOTTOM STEEL: 4-16#
- STIRRUPS: 8# @ 100mm C/C (4-LEGGED)

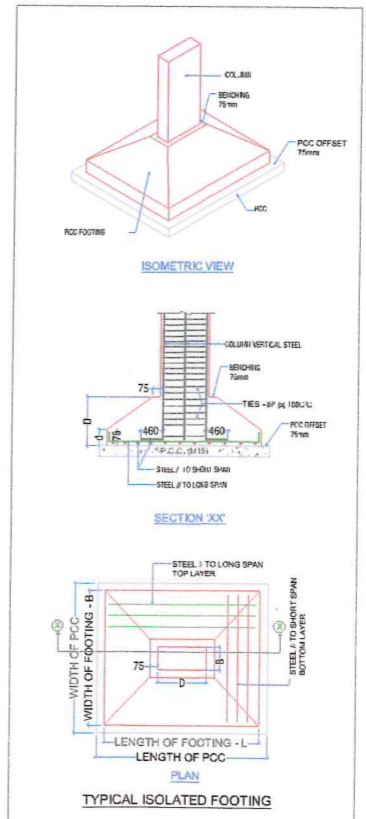

FOR OFFICE USE ONLY:	
DRAWN BY:	NA
DESIGN BY:	RLC
CHECKED BY:	RLC
SCALE :	NOT TO SCALE
UNITS :	m - mm
DATE :	05-05-2023

APPROVALS:

DRAWING ISSUED FOR :

APPROVAL

CONSULTANT'S APPROVAL:

NAME / STAMP, SIGN & DATE

CLIENT'S APPROVAL:

NAME / STAMP, SIGN & DATE

DRAWING DETAILS:

REVISION HISTORY		
NO.	DATE	DETAILS

PROJECT NO.	NORTH
DRAWING NO.	P-001

DRG. TITLE

RCC STR DETAIL

PROJECT DETAILS

ICAI FIRE STAIRCASE

CLIENT

ASCONS







@

SURAT

STRUCTURAL CONSULTANT



contact : +91-9228893287
 e-mail: info@arconconsultants.com
 address : 5th floor, middle wing, Vip Plaza,
 Vip Road (Vesu), Surat-395007.

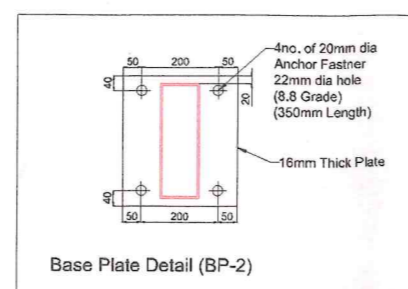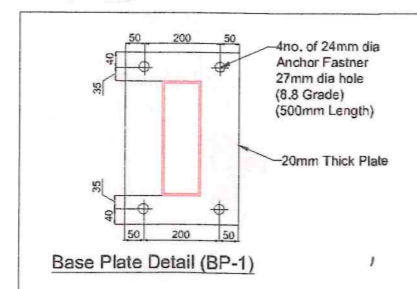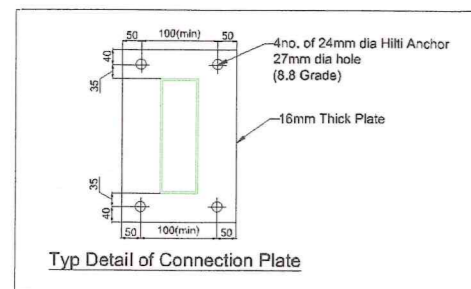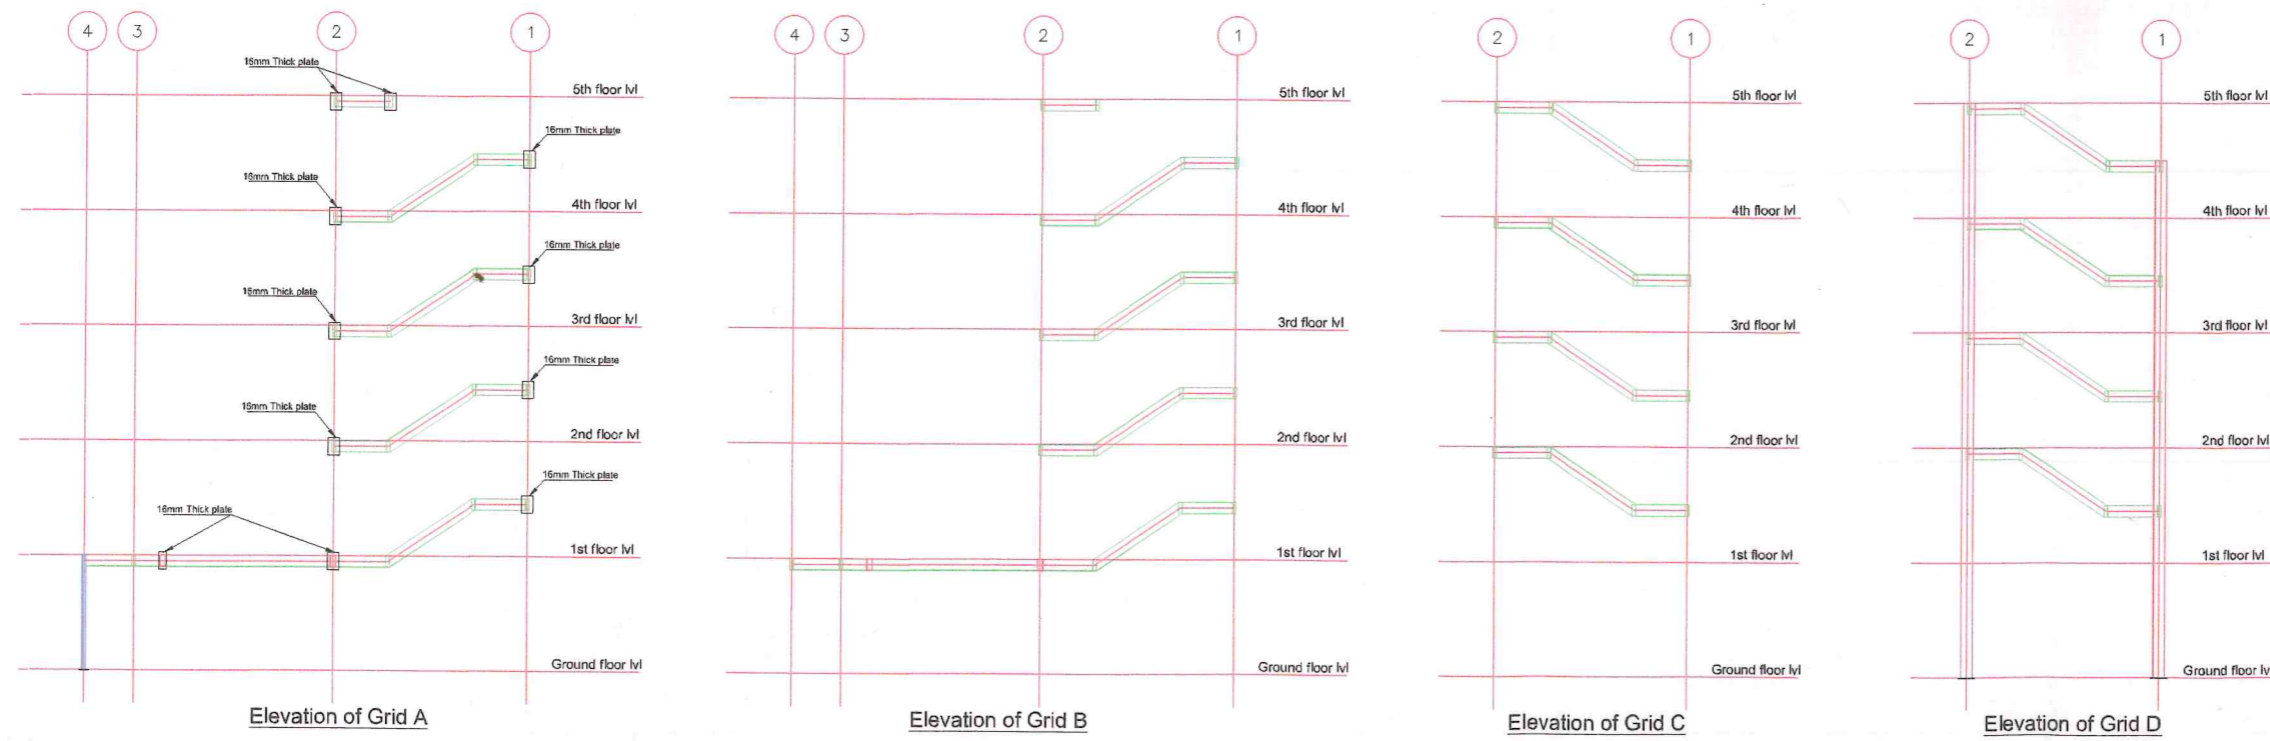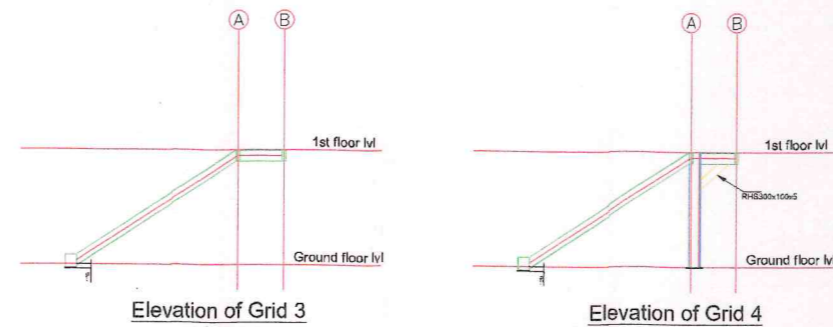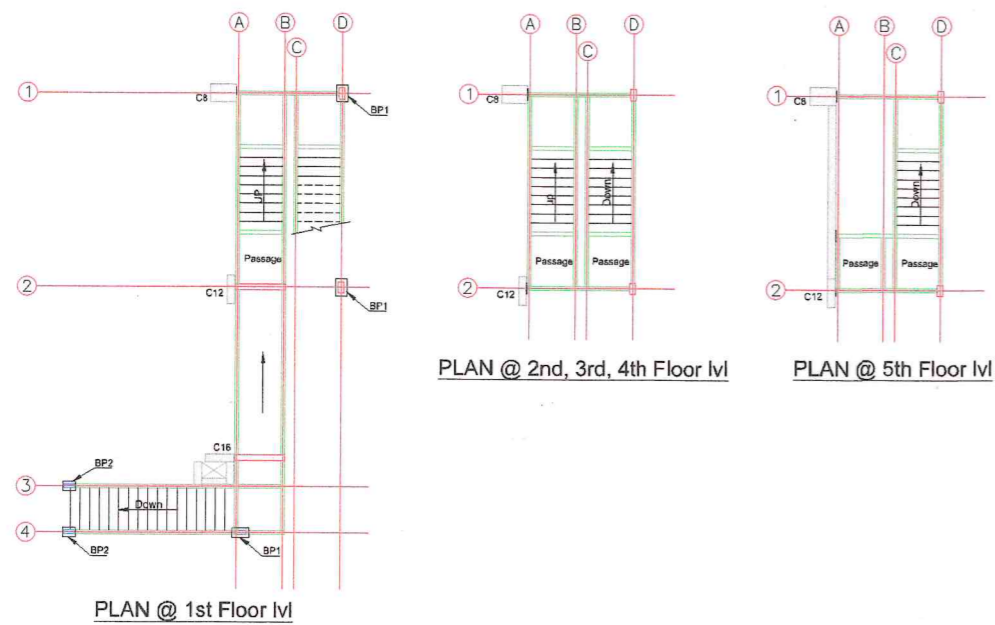

LEGENDS

- RHS 300X150X5
- RHS 300X100X5
- RHS 300X100X5

BOQ FOR STEEL SECTION		
SR NO.	SECTION	WEIGHT (kg)
1	RHS 300X150X5	600
2	RHS 300X100X5	5400
3	Plate	400

FOR OFFICE USE ONLY:

DRAWN BY:	NA
DESIGN BY:	RLC
CHECKED BY:	RLC
SCALE :	NOT TO SCALE
UNITS :	m - mm
DATE :	05-05-2023

APPROVALS:

DRAWING ISSUED FOR :

APPROVAL

CONSULTANT'S APPROVAL:

NAME / STAMP, SIGN & DATE

CLIENT'S APPROVAL:

NAME / STAMP, SIGN & DATE

DRAWING DETAILS:

REVISION HISTORY

NO.	DATE	DETAILS

PROJECT NO.	NORTH
DRAWING NO.	P-002

DRG. TITLE

STEEL STR DETAIL

PROJECT DETAILS

ICAI FIRE STAIRCASE

CLIENT

ASCONS

@

SURAT

STRUCTURAL CONSULTANT

contact : +91-9228893287
 e-mail: info@arconconsultants.com
 address : 5th floor, middle wing, Vip Plaza,
 Vip Road (Vesu), Surat-395007.